



GEBIETSENTWICKLUNG ROTHEMANN (Planstand 07.08.2019)

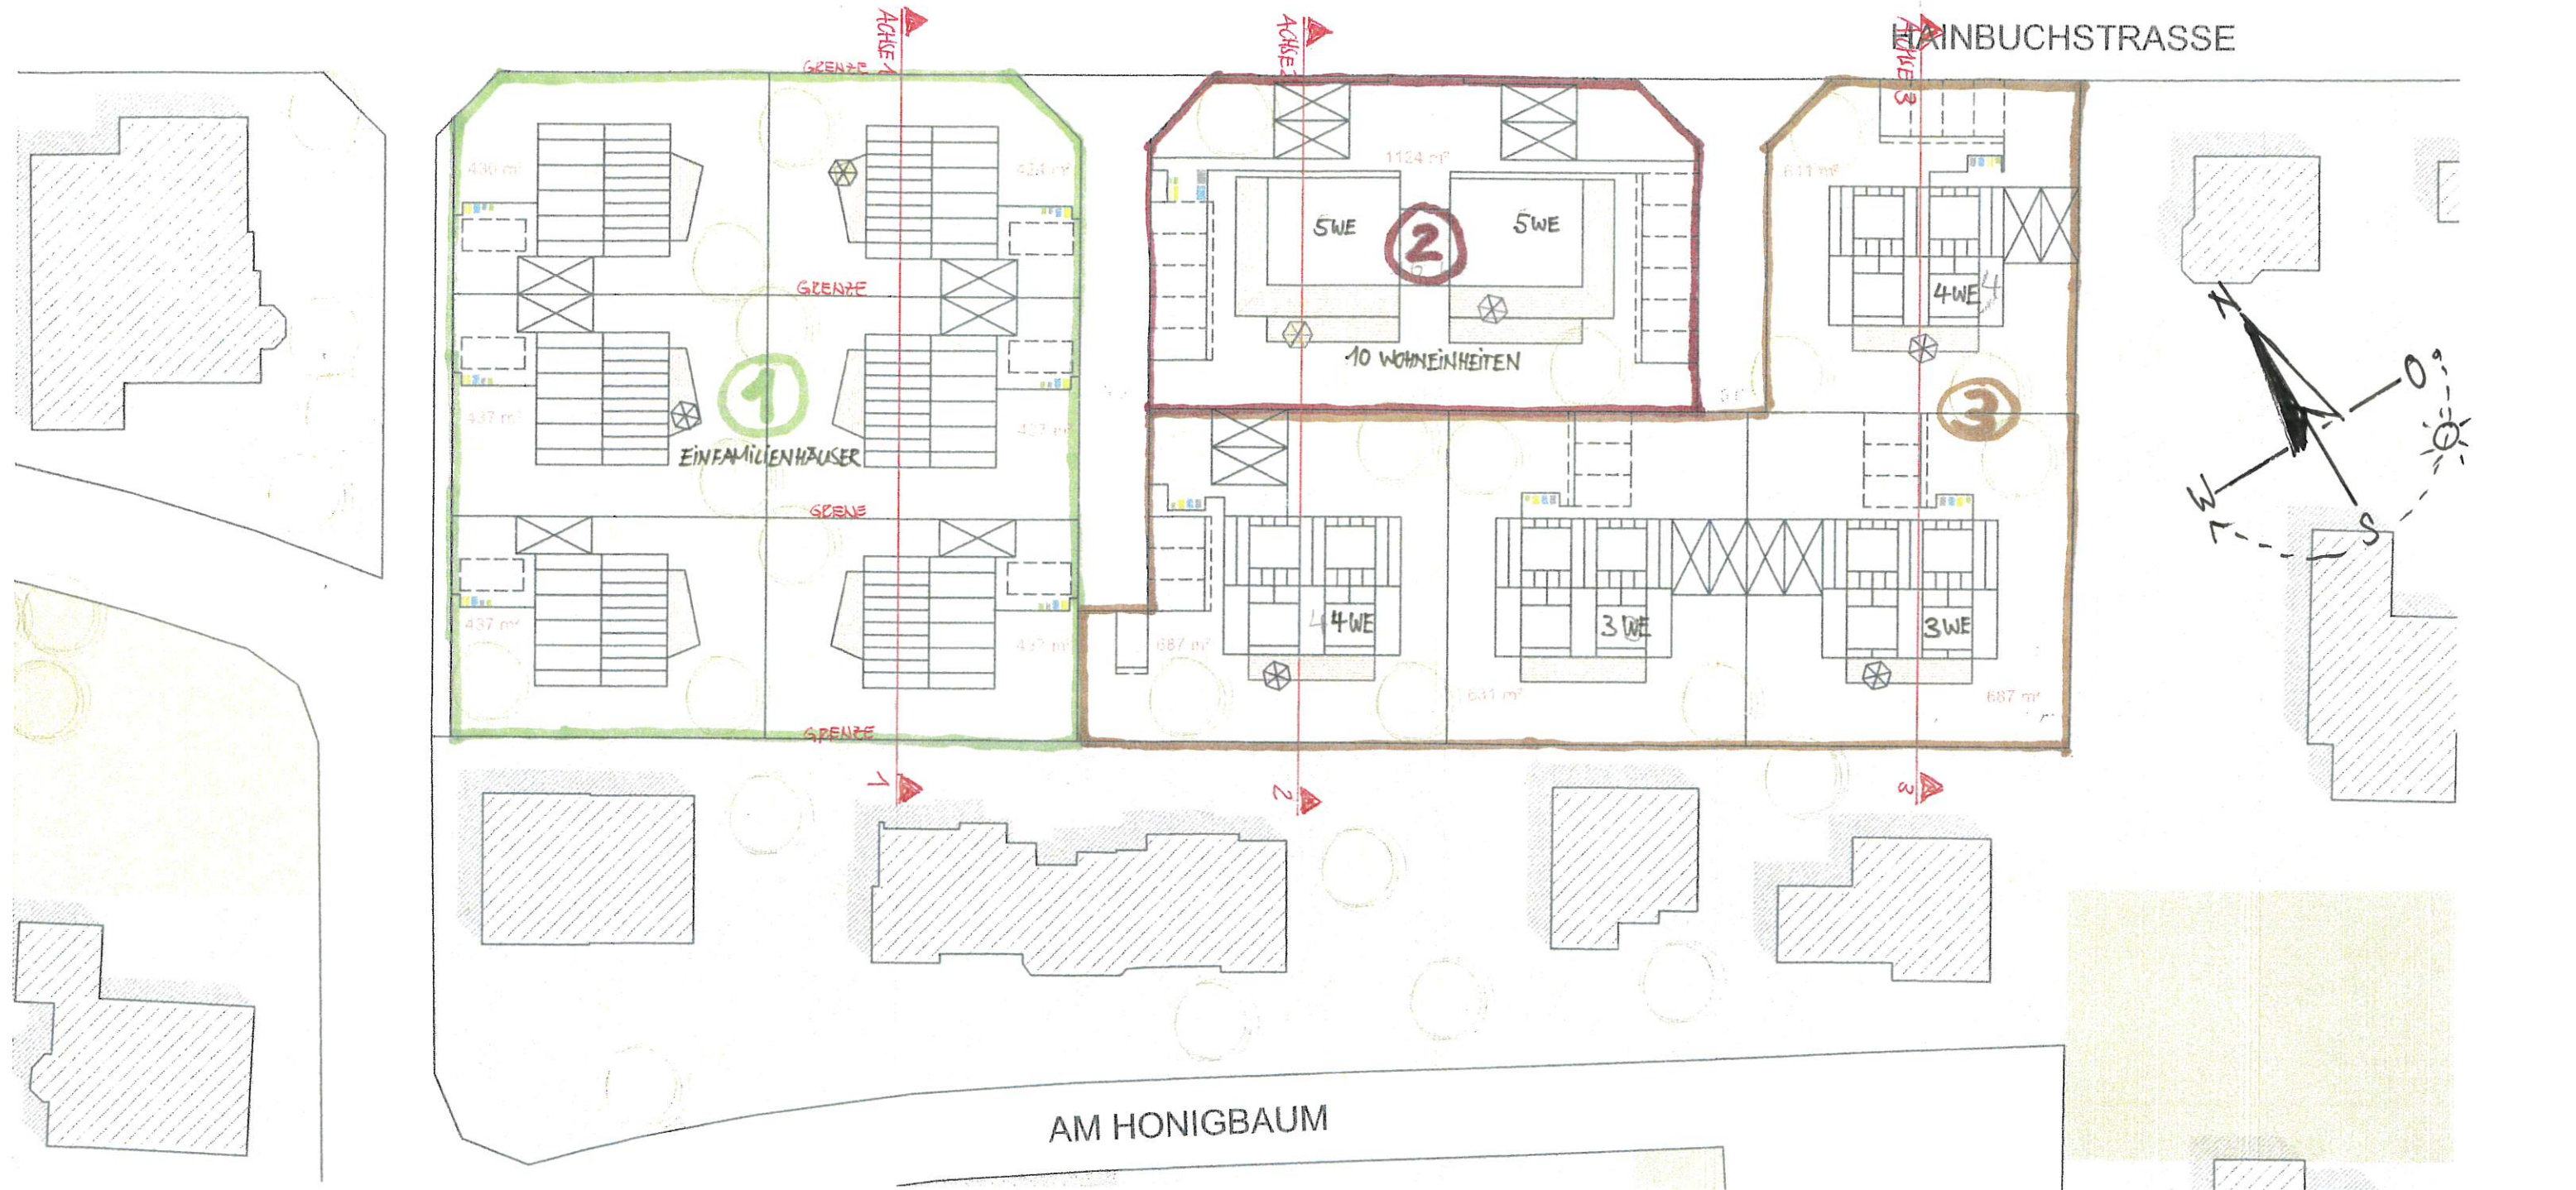

Übersichtsplan M 1:500


Haustypen

Einfamilienhaus

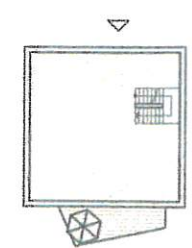


Erdgeschoss
ca. 70 m²

Mehrfamilienhaus - 3 Wohnungen

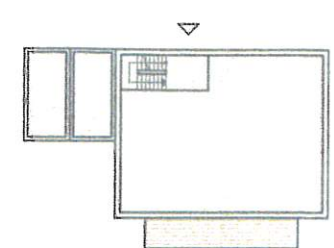


Erdgeschoss
Whg. 1 ca. 120 m²

Mehrfamilienhaus - 4 Wohnungen

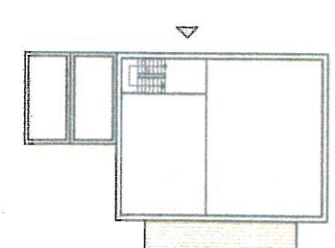


Erdgeschoss
Whg. 1 ca. 45 m²
Whg. 2 ca. 75 m²

Mehrfamilienhaus

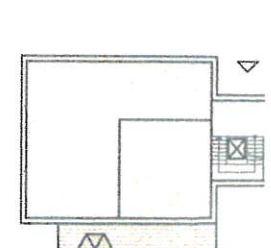

Erdgeschoss
Whg. 1 ca. 80 m²
Whg. 2 ca. 40 m²

ÜBERSICHT 1:500

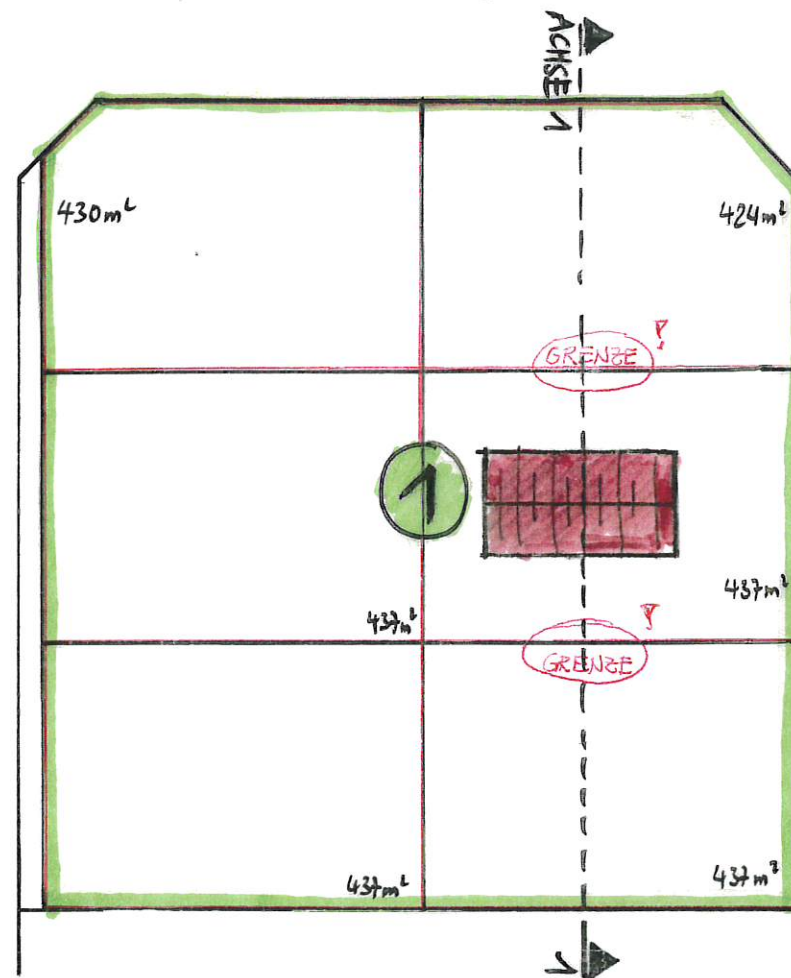


GELÄNDESCHNITT 1:500

Achse:
Achse 1


Höhenplan:
HP Achse 1 3

Station:
0+000.000 - 0+061.762

DHHN 290.00

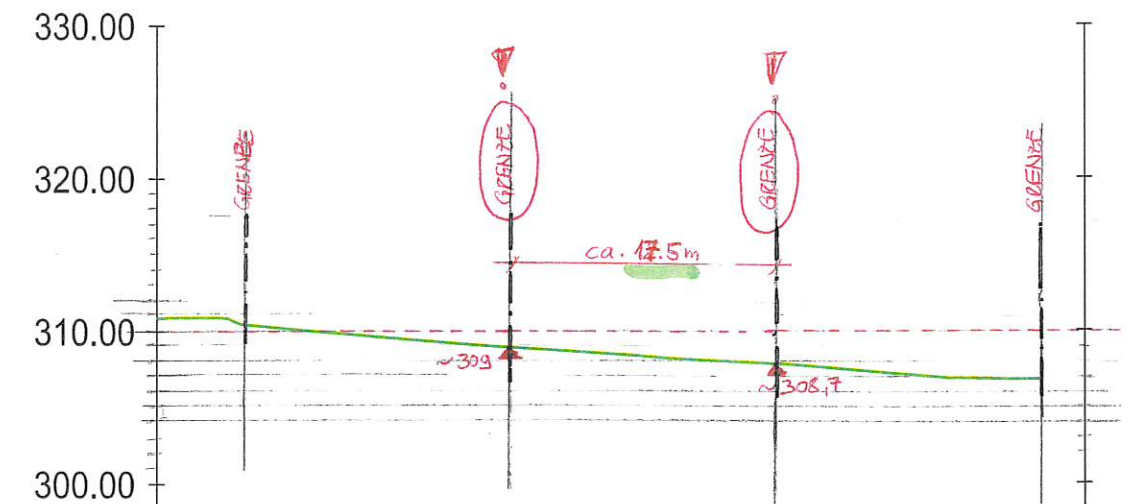

Geländehöhe	310.888	309.205	307.897	
Stationierung	0+000.000	0+020.000	0+040.000	0+060.000 0+061.762


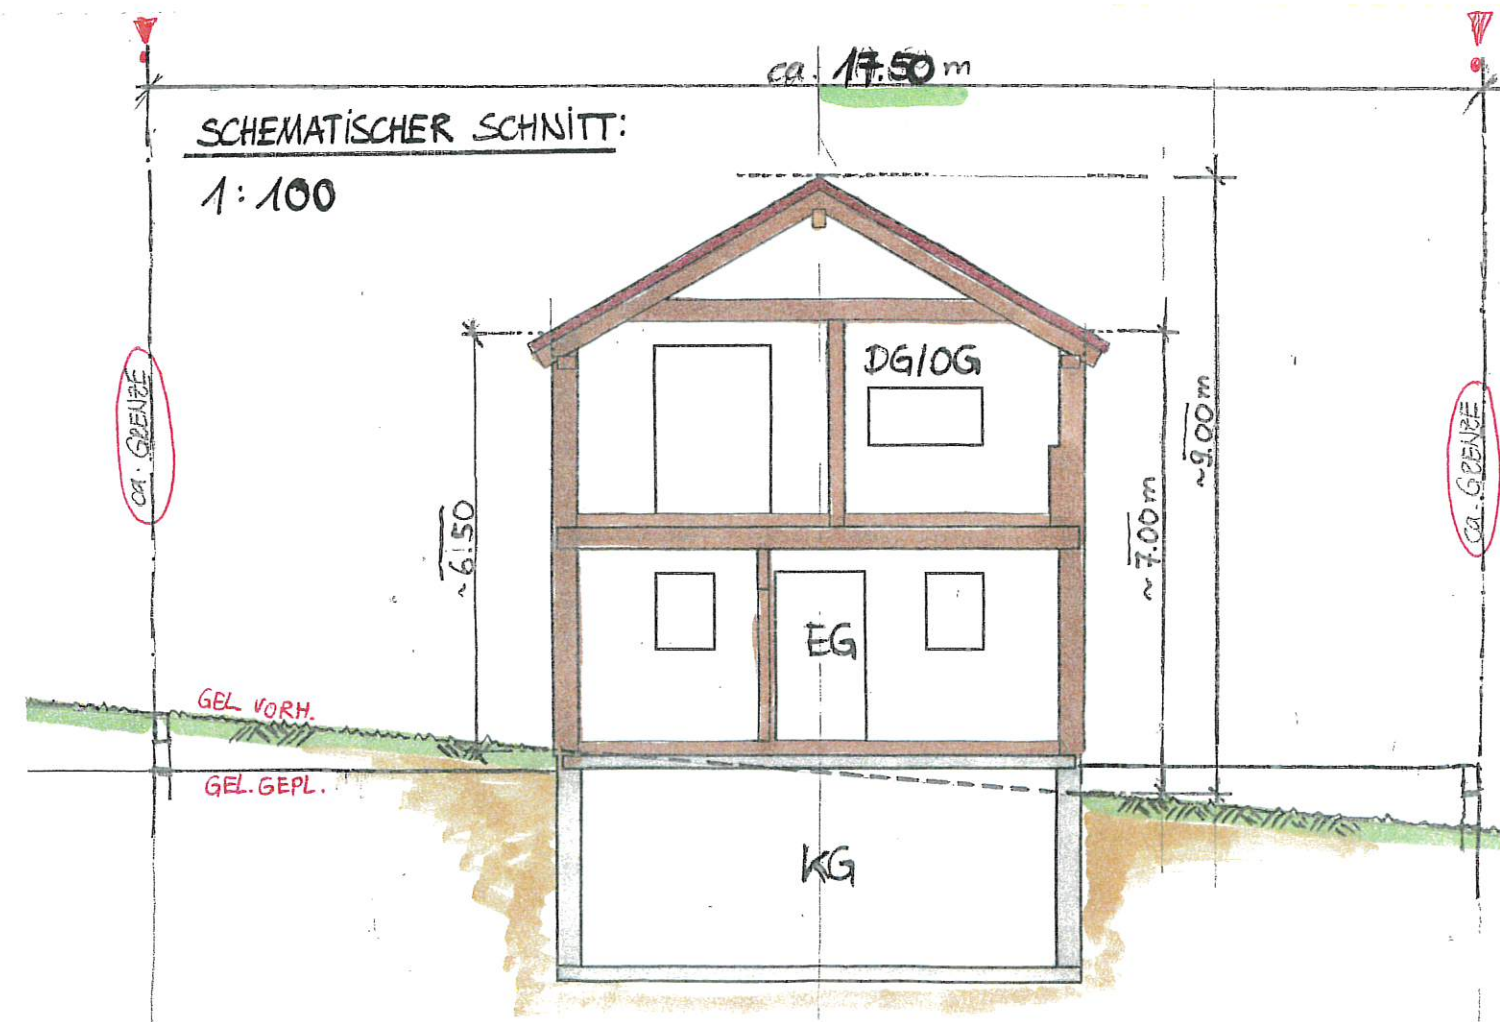


TRAUF- UND FIRSHÖHEN
"EINFAMILIENHÄUSER"

14.8.2019
M. Breidung



ÜBERSICHT 1:500

VORSCHLAGS - HAUSMODELLE

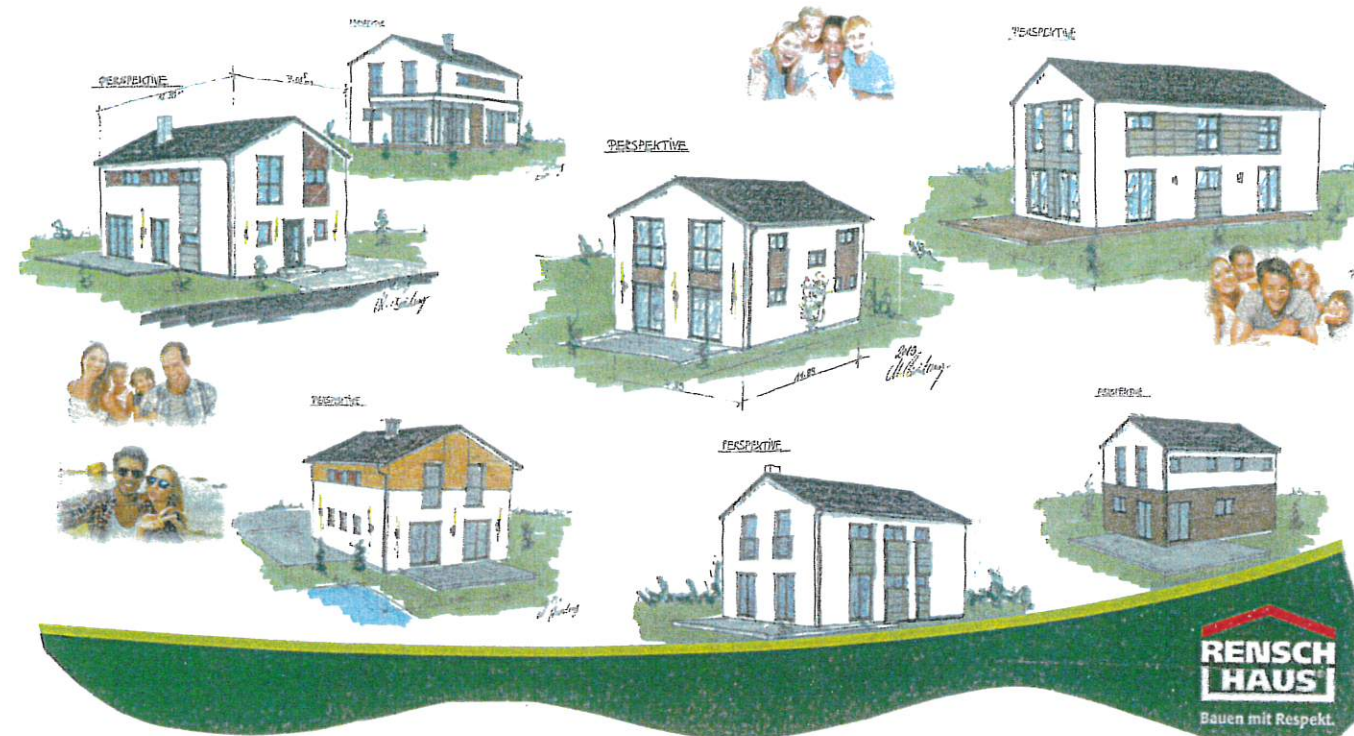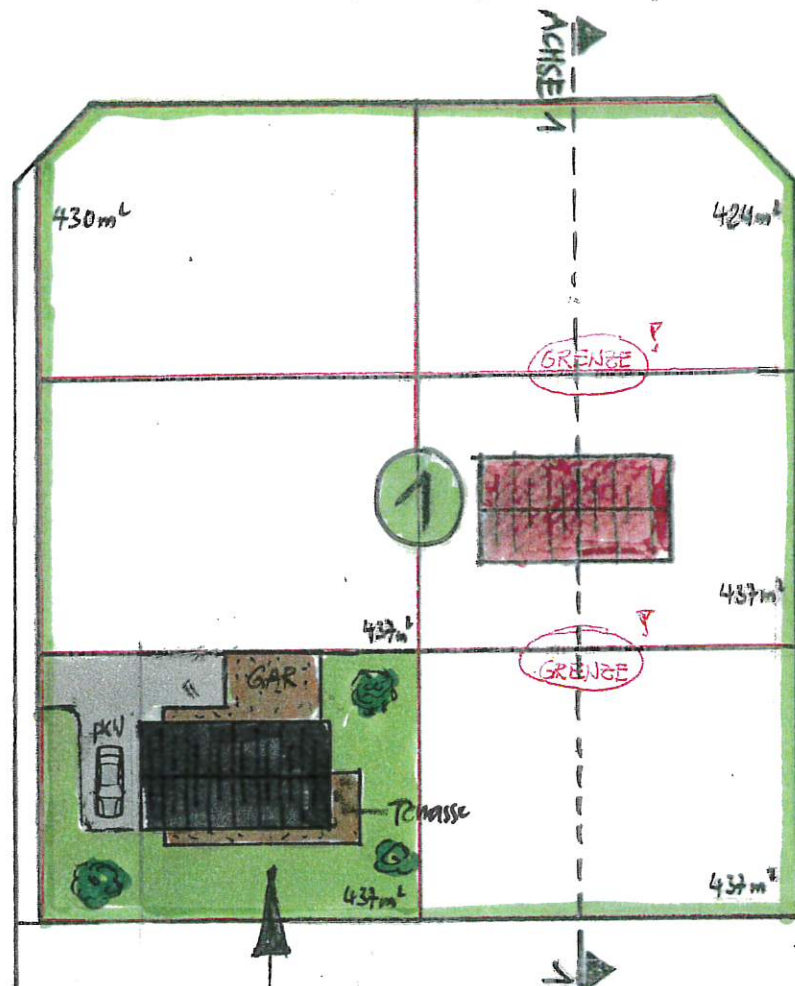


SKIZZE EINER MÖGLICHEN GRUNDSTÜCKSAUFTEILUNG

GRUNDSTÜCK: 437m²
 überb. Fl. Haus: ~100m²
 Garage: ~50m²
 Hoffläche: ~85m²
 Grünfläche: ~200m²

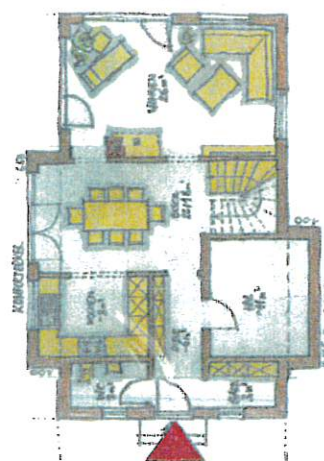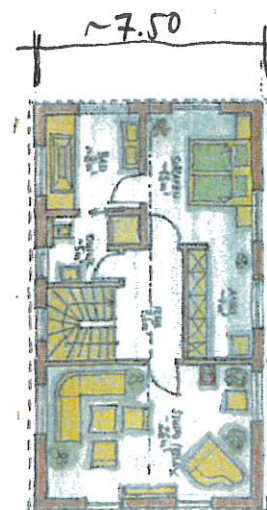


3-D PERSPEKTIVE

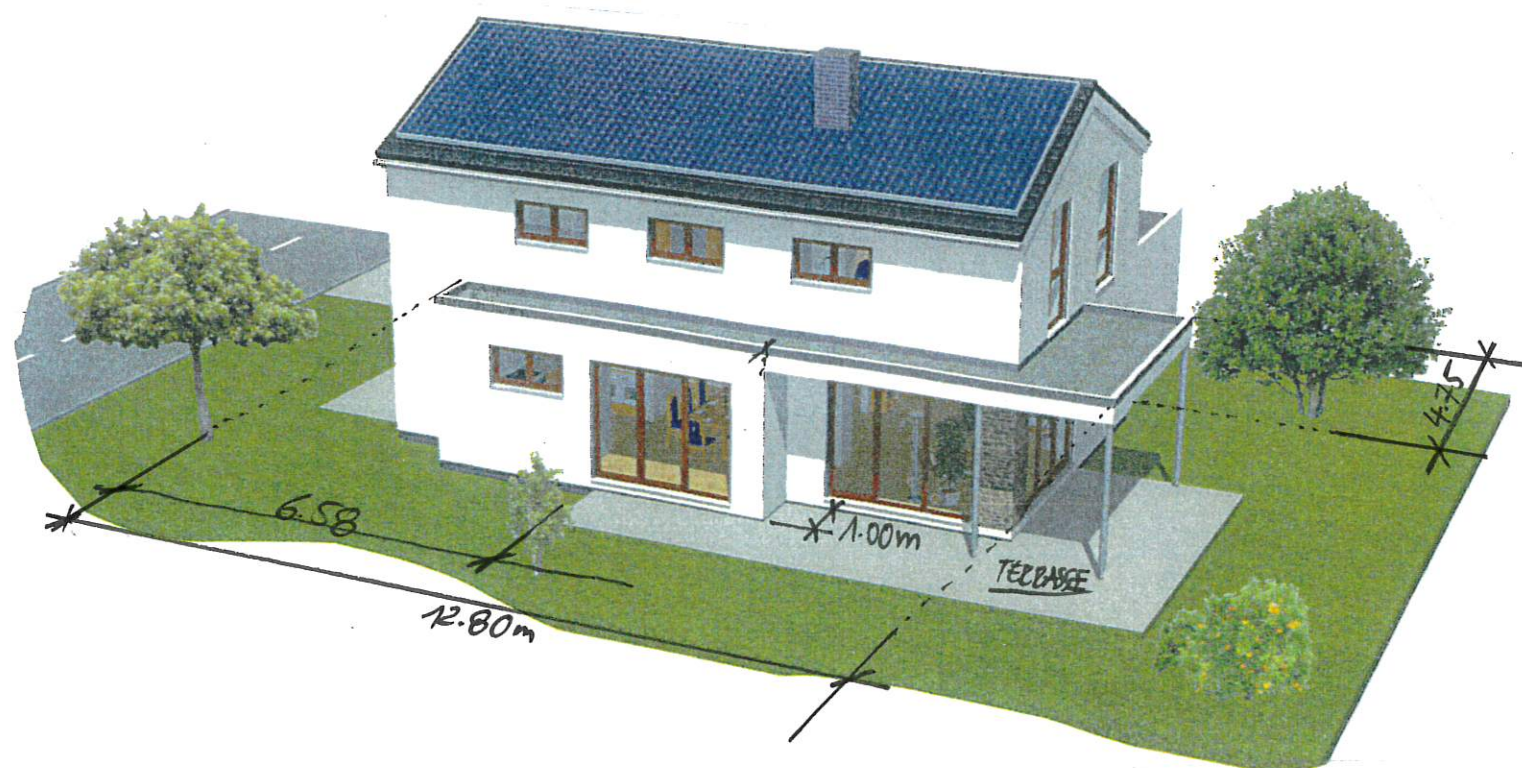

MÖGLICHE GRUNDSTÜCKSAUFTEILUNG UND HAUSVORSCHLÄGE "EINFAMILIENHÄUSER"

14.08.2019
 U. Beidung

ÜBERSICHT 1:500

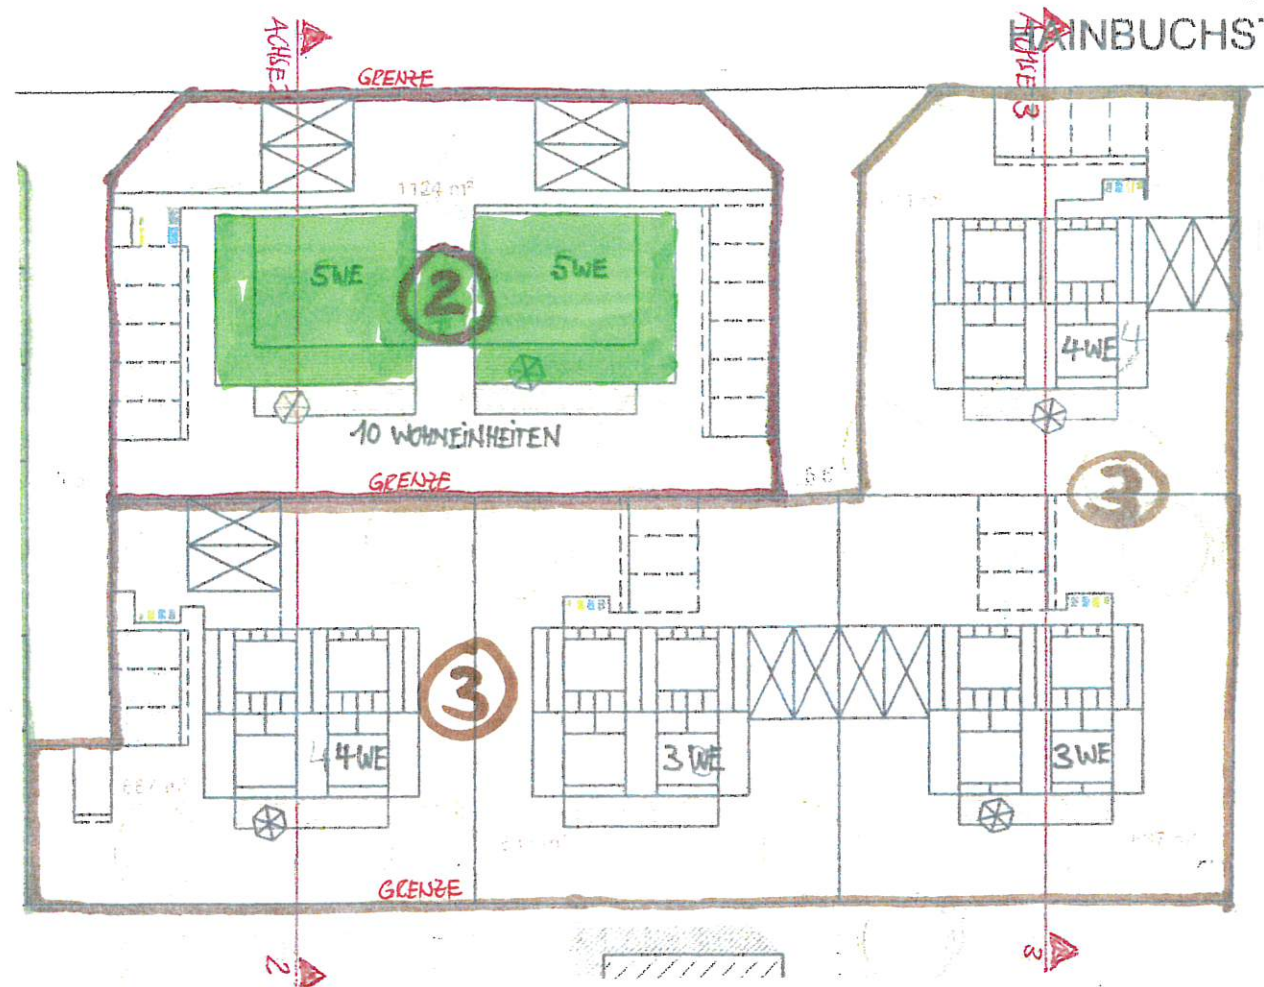

GELÄNDEHÖHEN AXSE 2+3

1:500

Achse:

Achse 3


Höhenplan:

HP Achse 3 4

Station:



0+000.000 - 0+061.762

DHHN 290.00

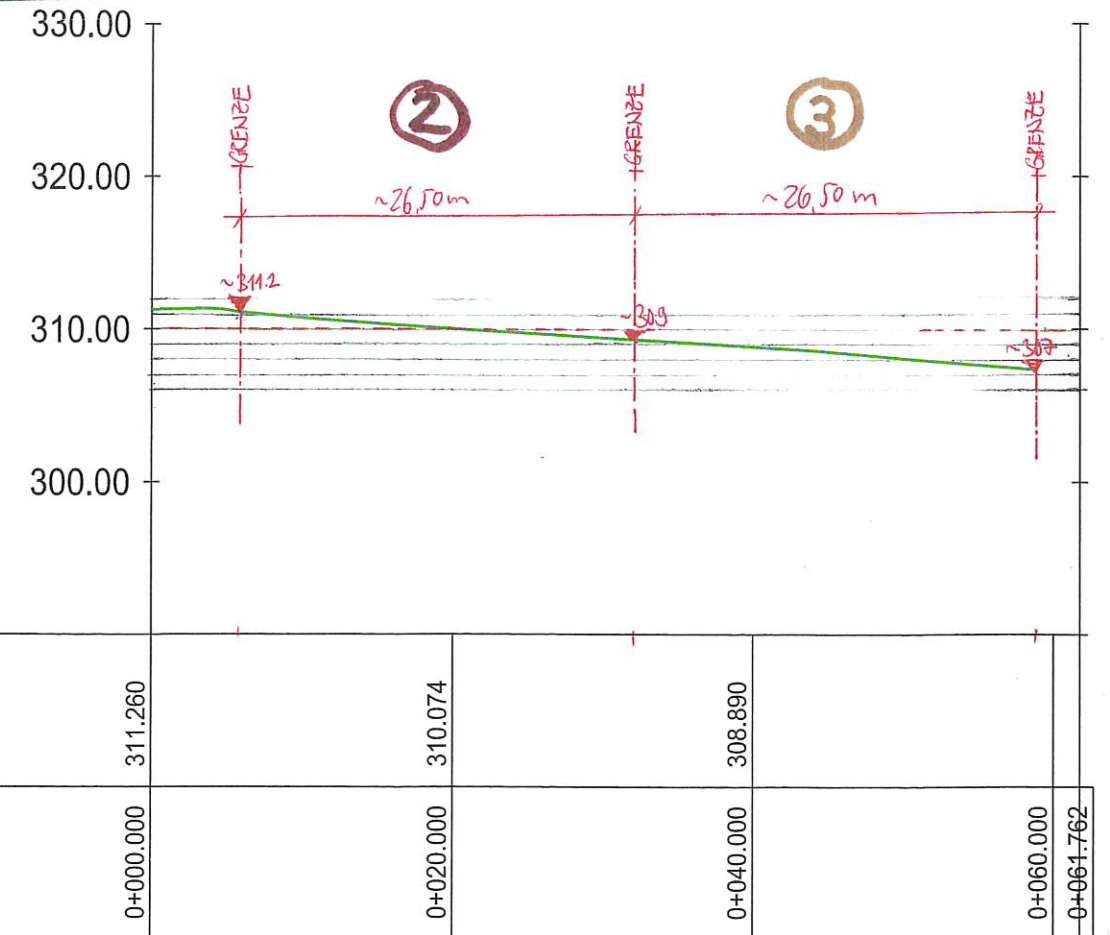

SCHEMAT. SCHNITT:

1:100

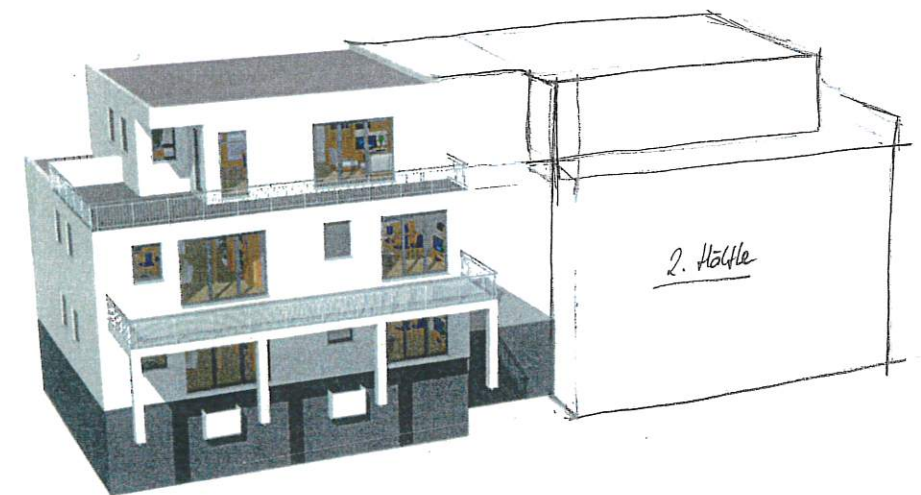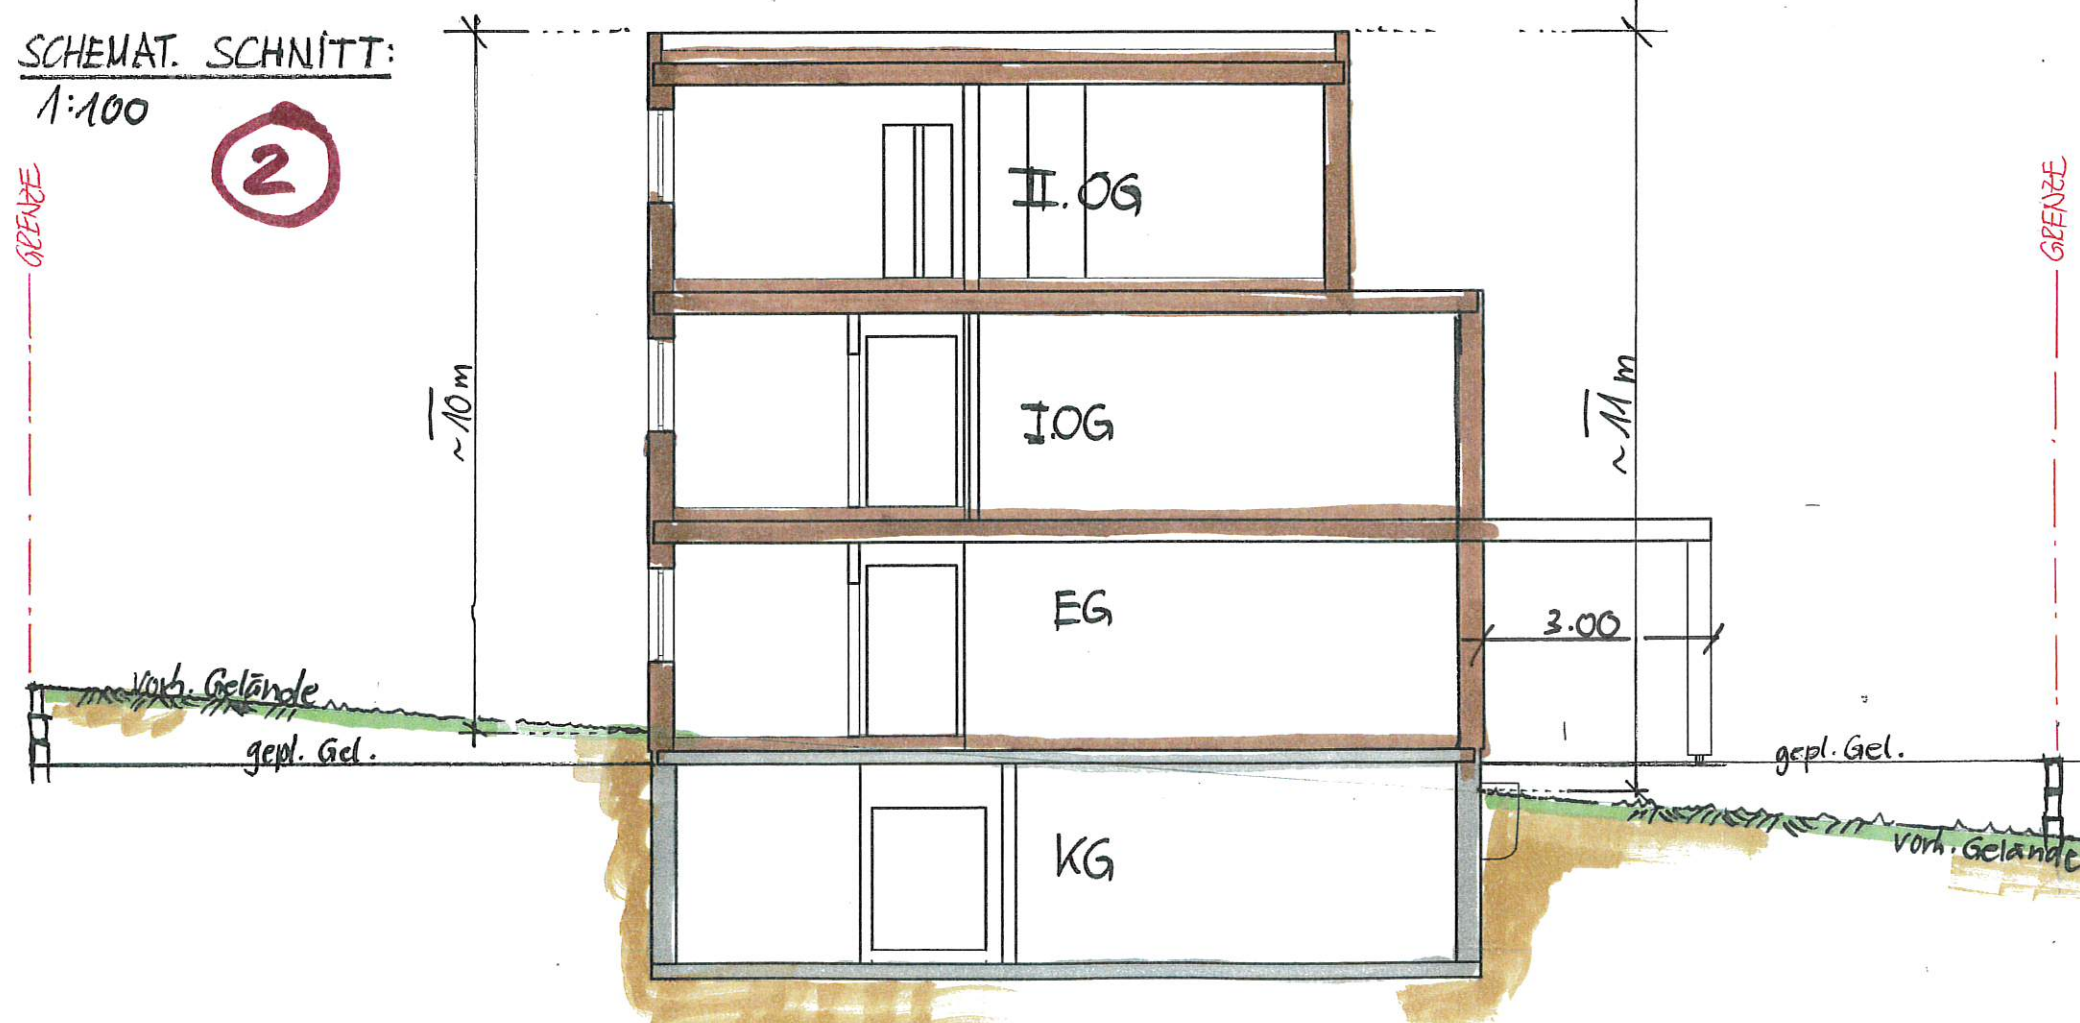

GEBÄUDEHÖHEN
10 WOHNEINHEITEN

14.08.2019



M. Seidung



Achse:
 Achse 3
 Höhenplan:
 HP Achse 3 4
 Station:
 0+000.000 - 0+061.762

DHHN 290.00

Stationierung	Geländehöhe
0+000.000	311.260
0+020.000	310.074
0+040.000	308.890
0+060.000	
0+061.762	

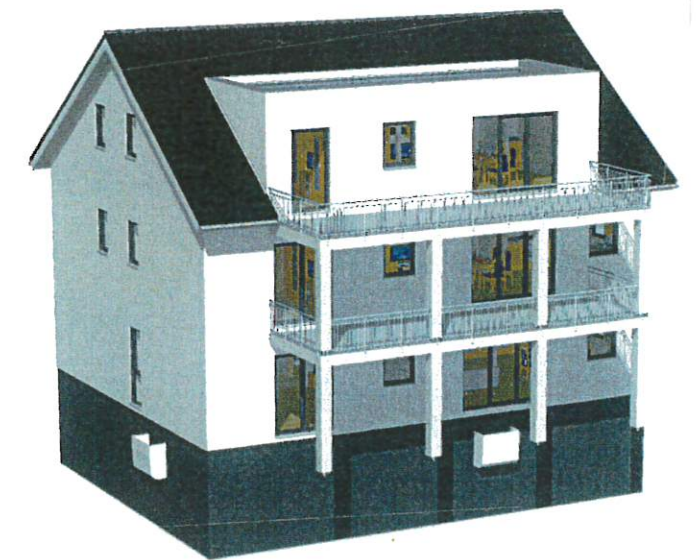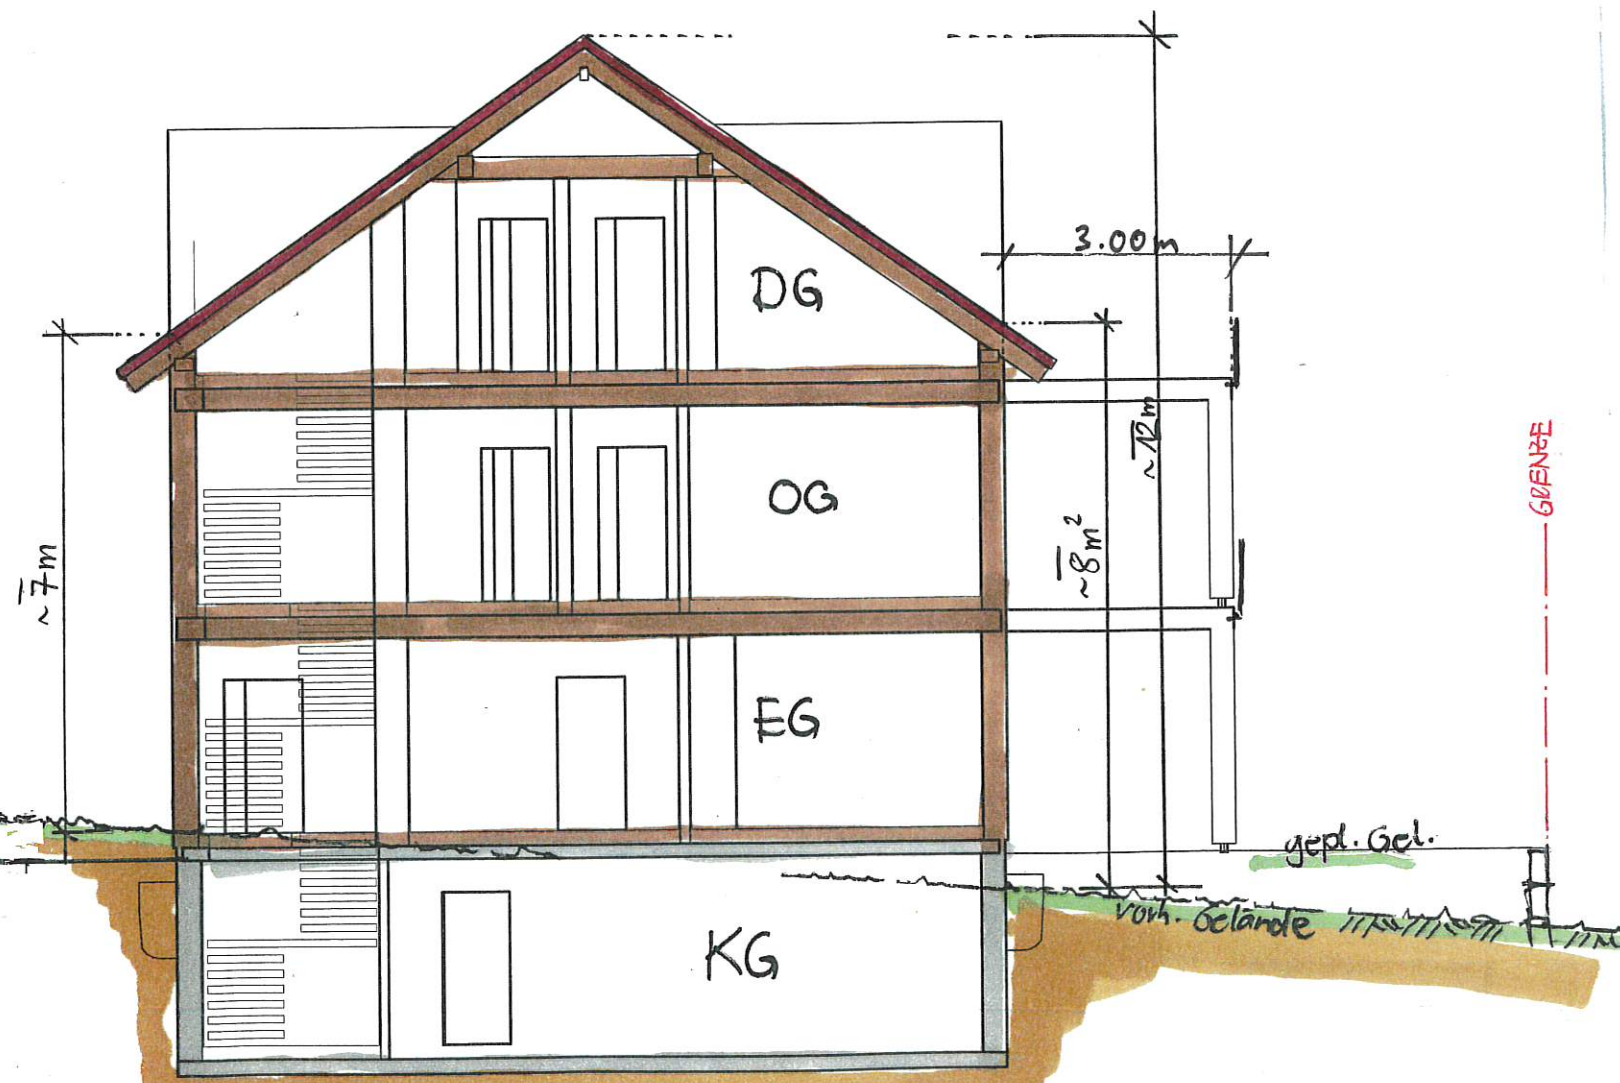

3 bzw 4 WOHN EINHEITEN

14.08.2019
M. Brading